


PROJECT NORTH

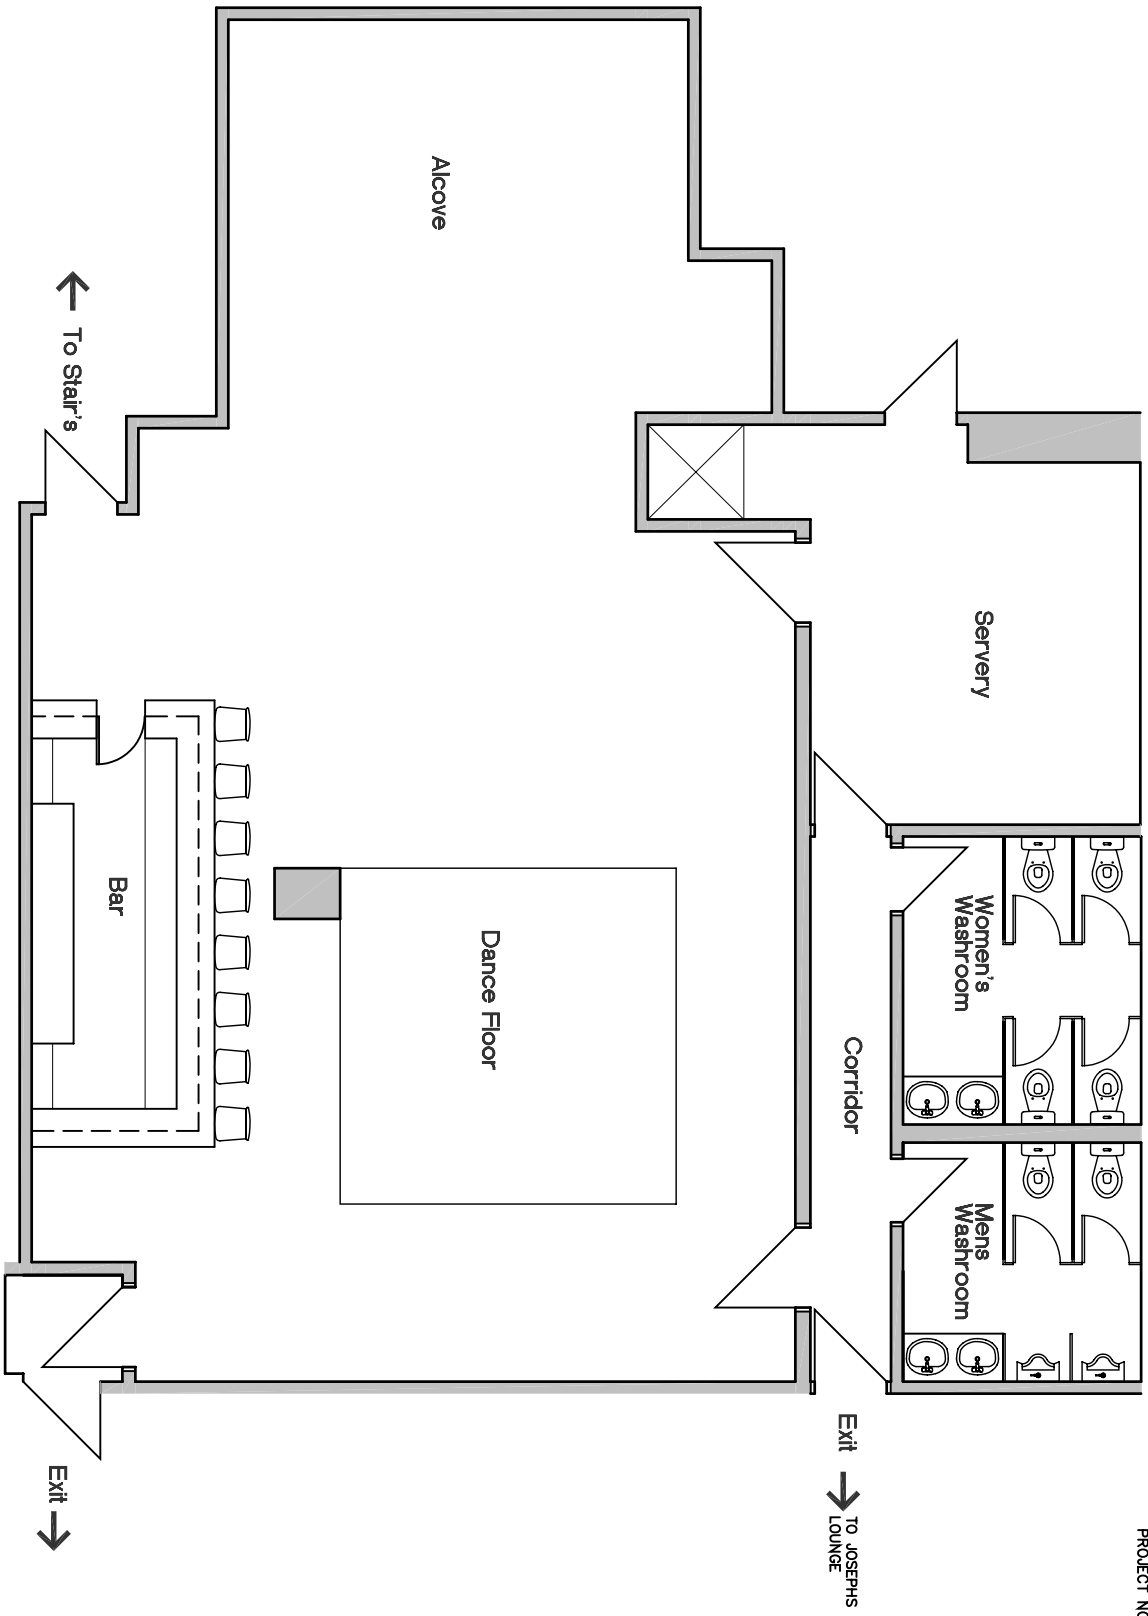

Second Floor Rideau Room

SCALE=1/8"=1'-0"

